


three inches = one foot
one and one half inch = one foot
one inch = one foot
three quarters inch = one foot
one half inch = one foot
three eighths inch = one foot
one quarter inch = one foot
one eighth inch = one foot

A
B
C
D
E
F

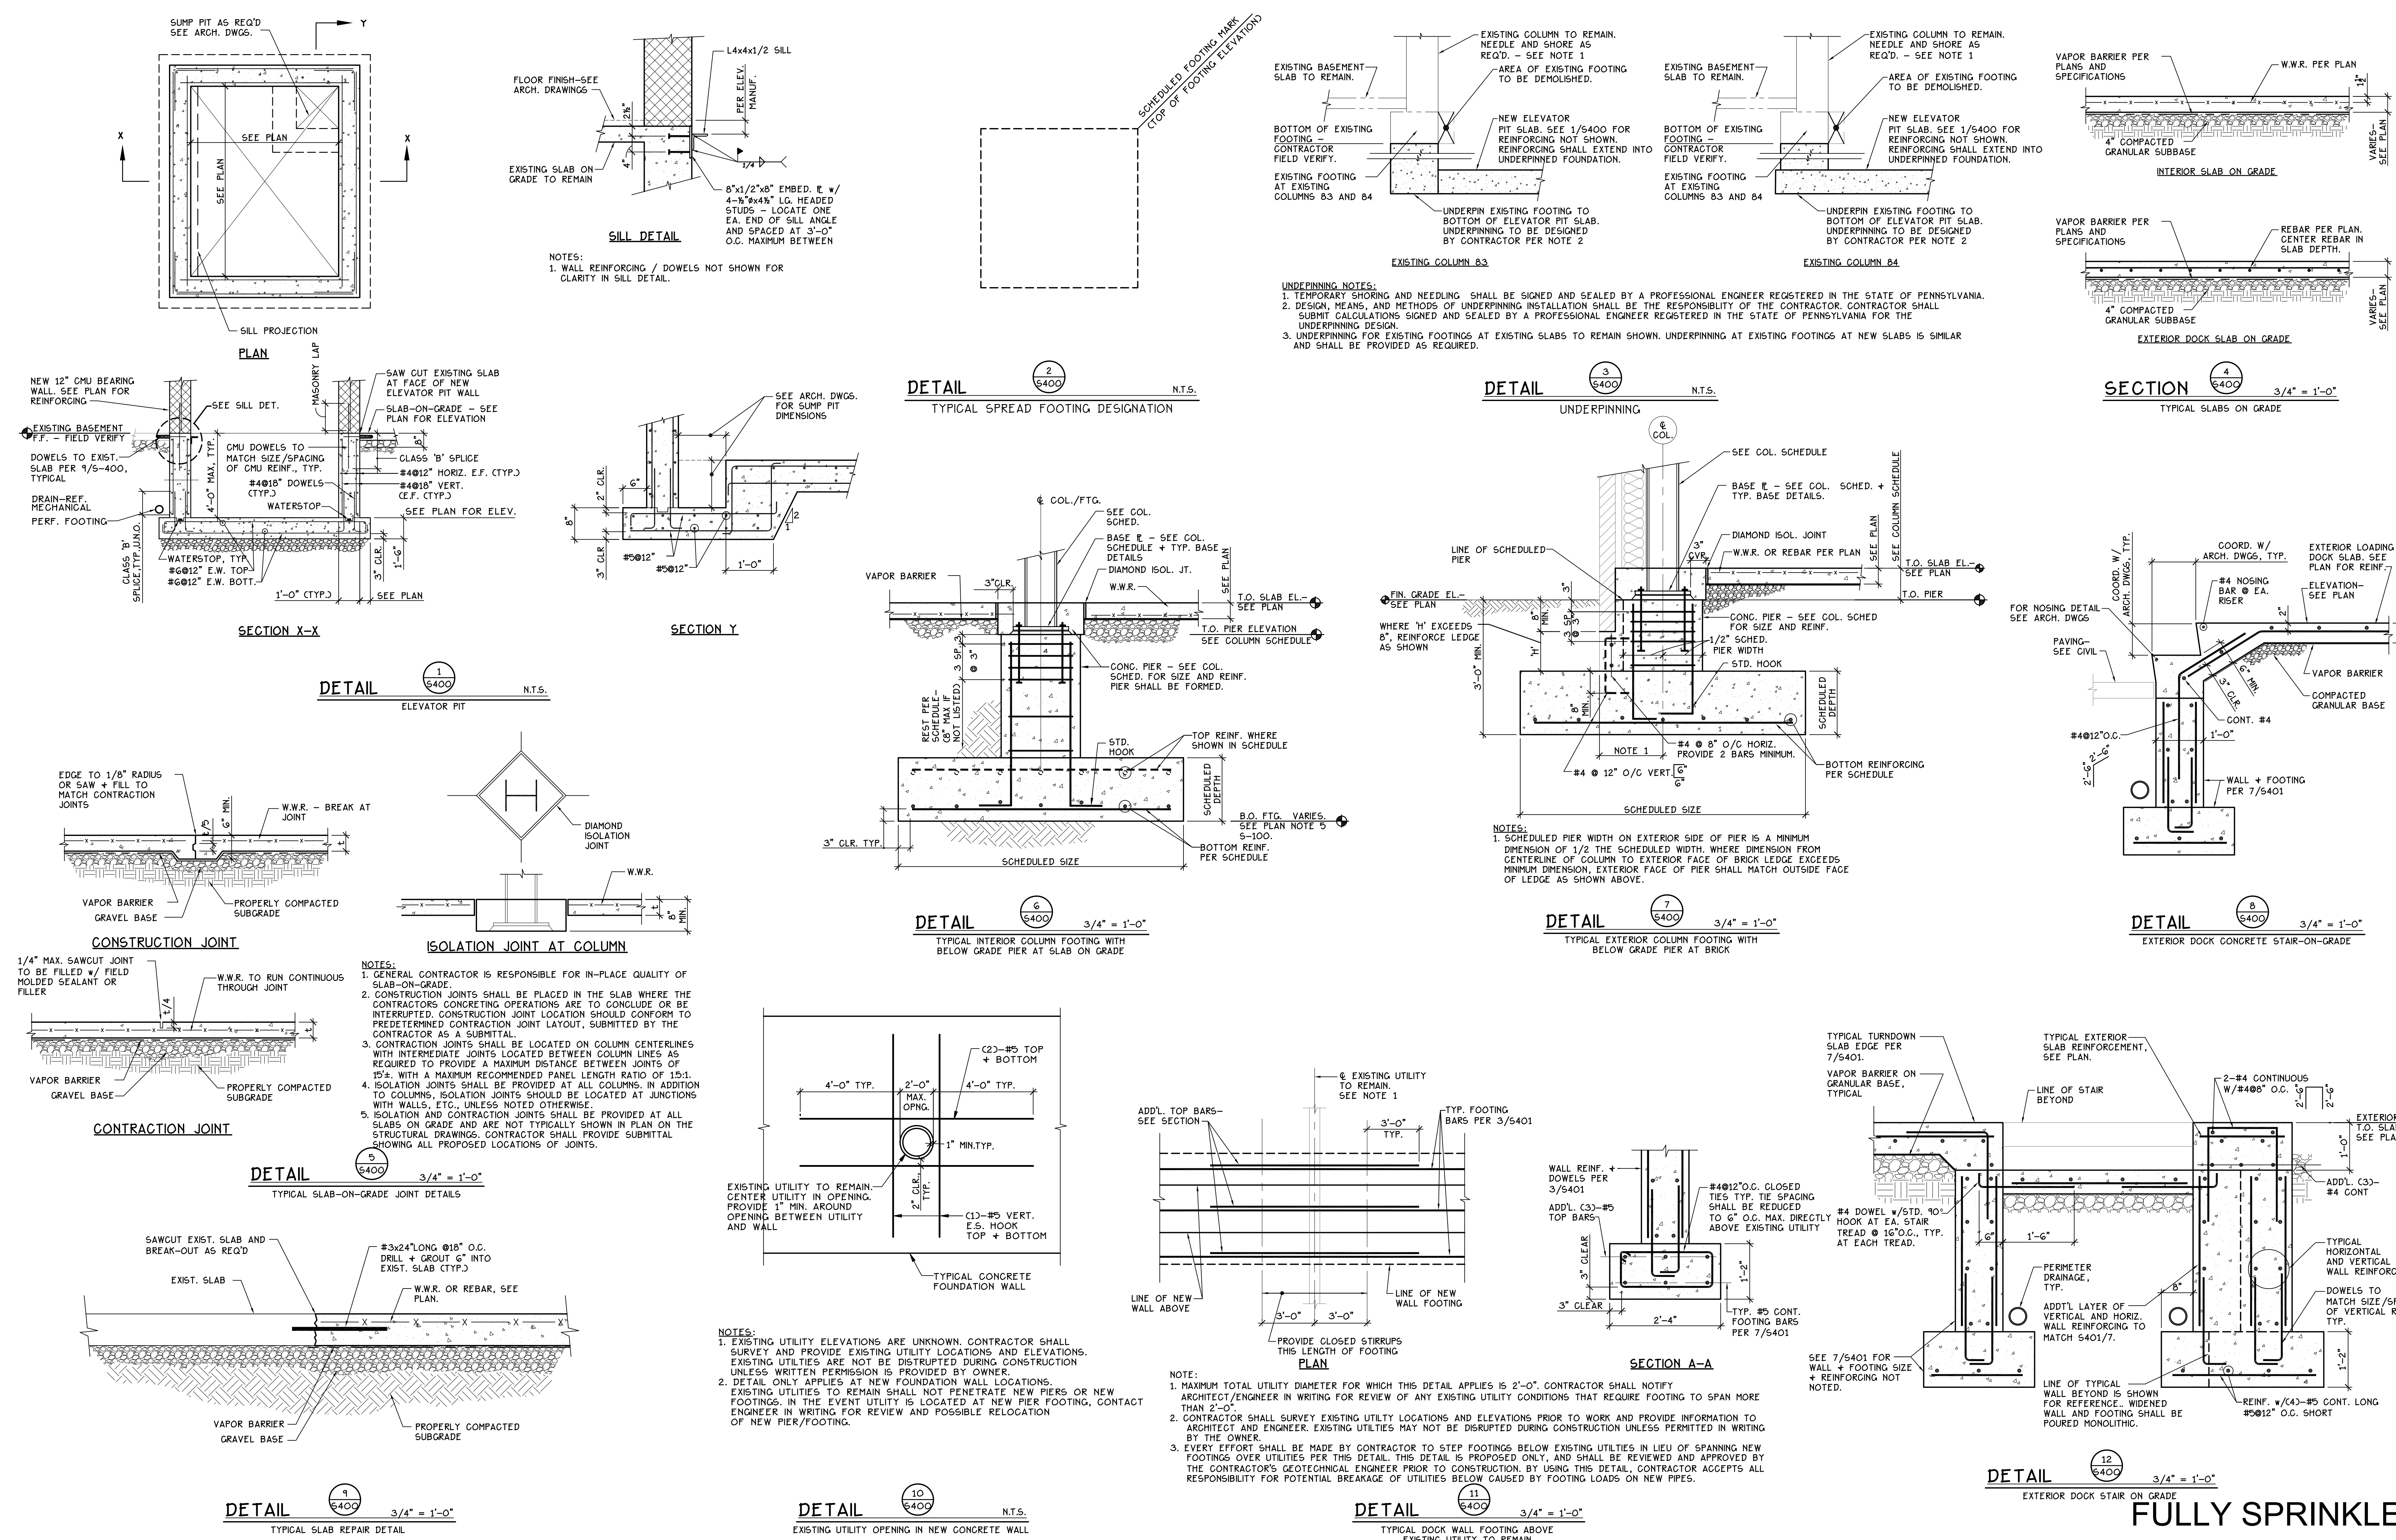

		<div>CONSULTANTS:</div> <div><p>HOPE FURRER Associates, Inc. Structural Design and Consulting for Architectural Projects 901 Eastman Avenue • Towson, MD 21204 Tel: 410-287-7333 Fax: 410-287-7334 www.hf-works.com</p></div>	<div></div>	<div>ARCHITECTS/ENGINEERS:</div> <div><div>A E works</div><p>6587 HAMILTON AVENUE PITTSBURGH, PA 15206 PH: 412-287-7333 FAX: 412-287-7334 www.ae-works.com</p></div>	<div>Drawing Title</div> <div>STRUCTURAL FOUNDATION DETAILS</div>	<div>Project Title</div> <div>BUILDING 9 - SECOND FLOOR RENOVATION</div>	<div>Project Number</div> <div>542-13-105</div>	<div>Office of Construction and Facilities Management</div> <div></div>		
					<div>Building Number</div> <div>9</div>	<div>Drawing Number</div> <div>S400</div>	<div>Dwg. 27 of 125</div>			
					<div>Approved: Project Director</div>	<div>Location: 1400 Blackhorse Hill Road Coatesville, PA 19320</div>	<div>Date</div> <div>05 / 12 / 14</div>		<div>Checked</div> <div>SLS</div>	<div>Drawn</div> <div>MTH</div>
<div>Revisions:</div>	<div>Date</div>									